



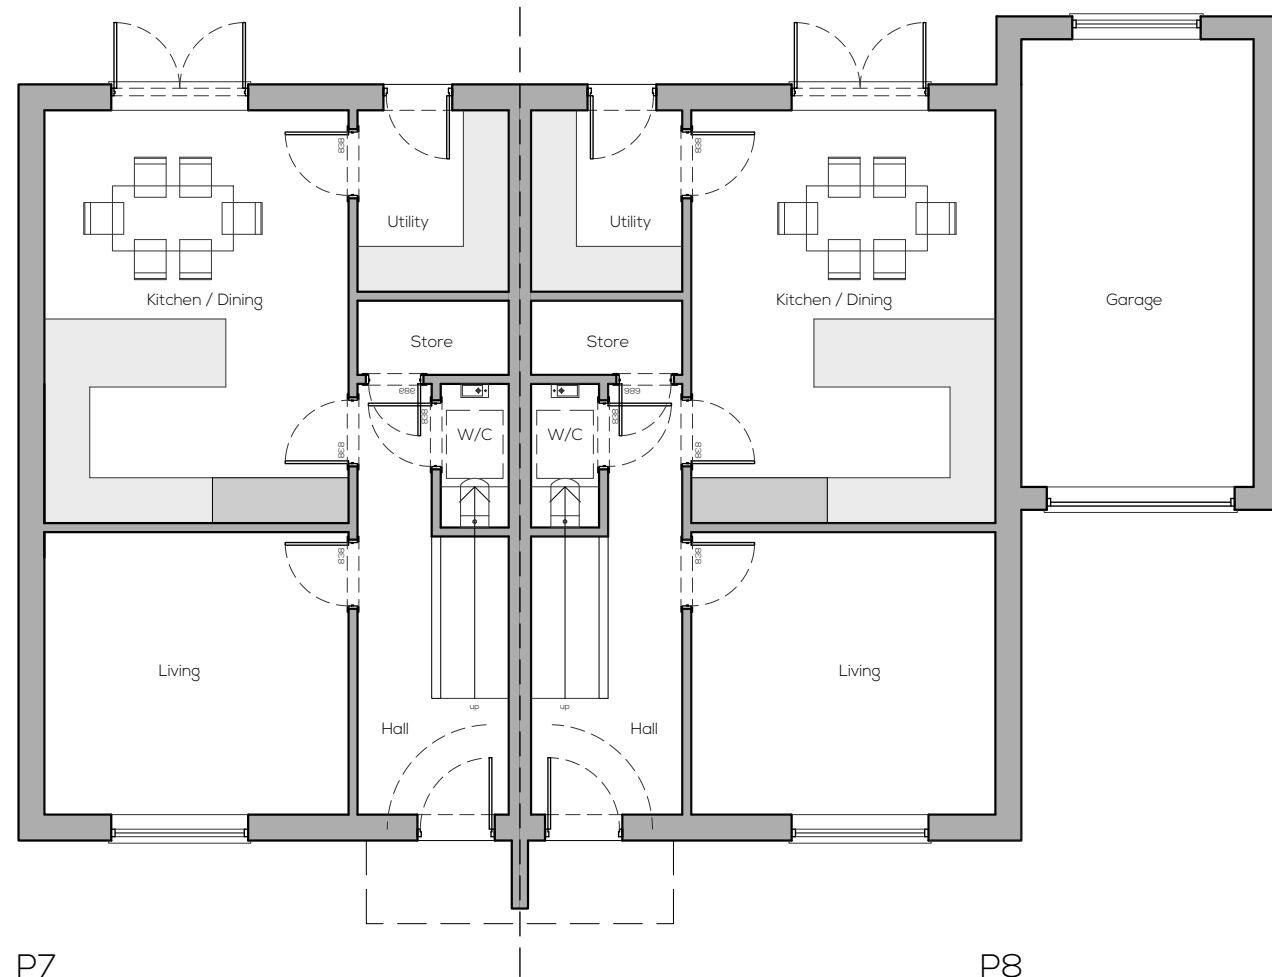


P7
Ground Floor Plans

P8

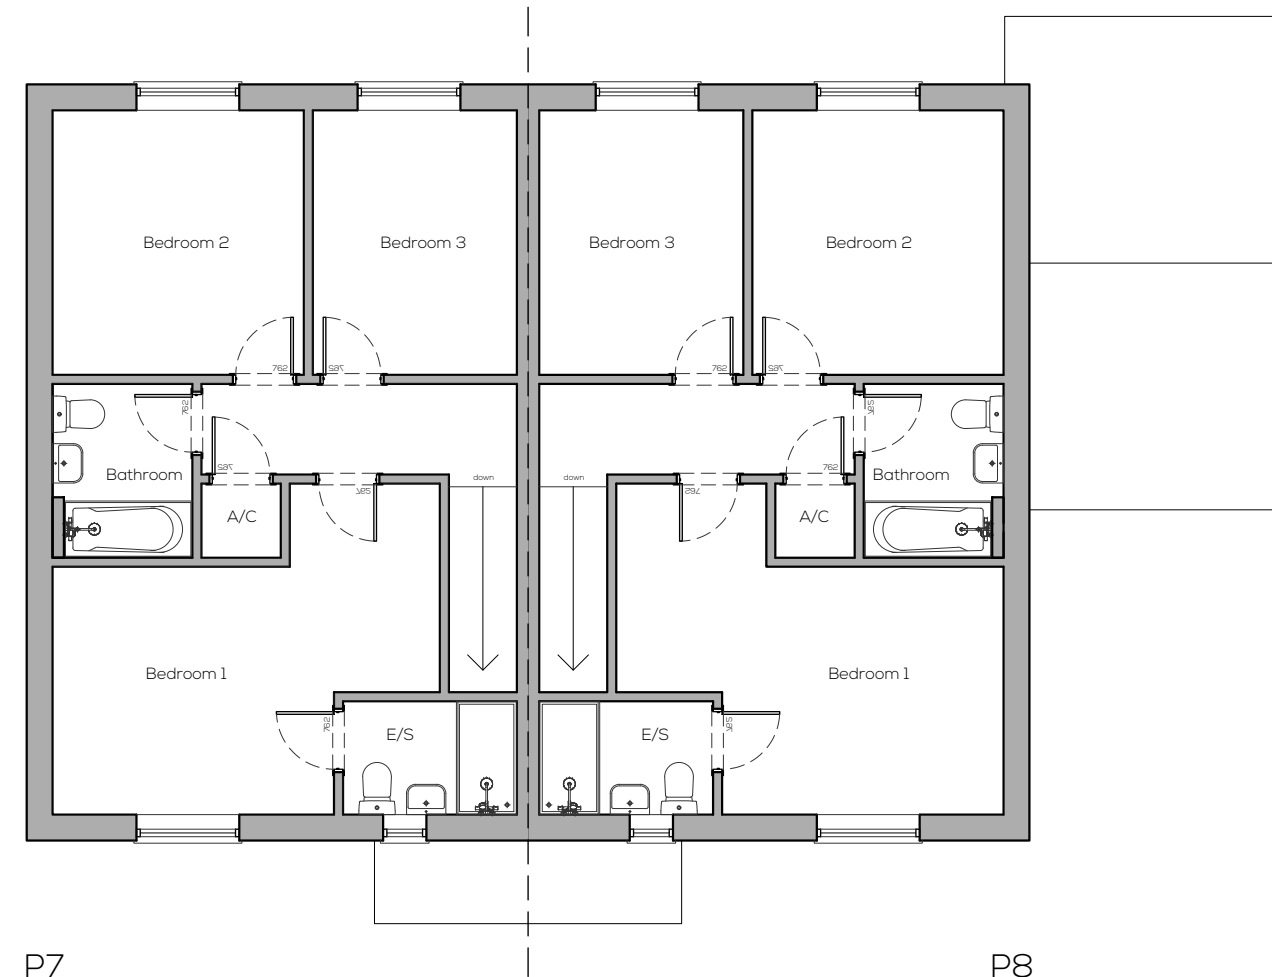


P7
First Floor Plans

P8

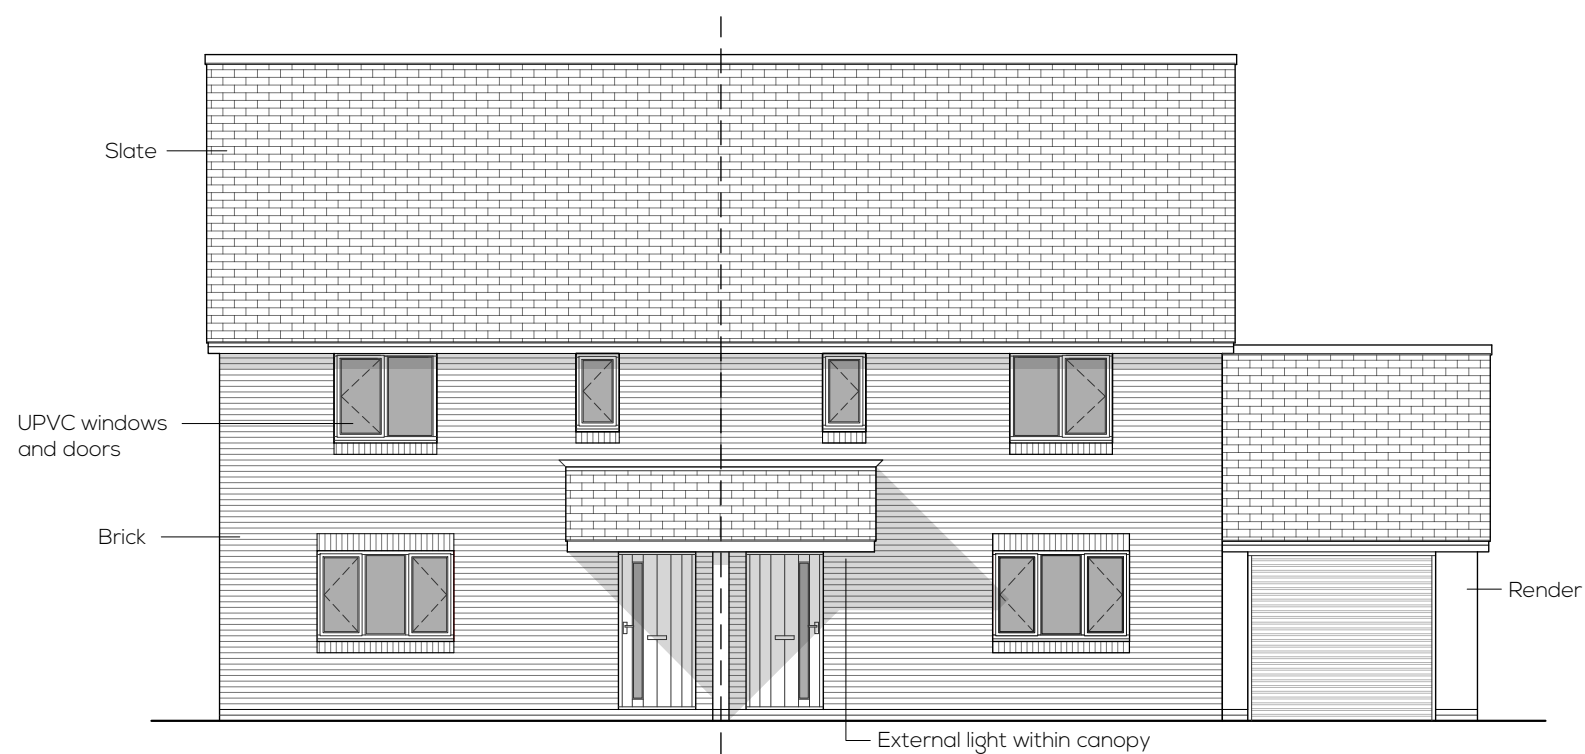


P7
North West

P8

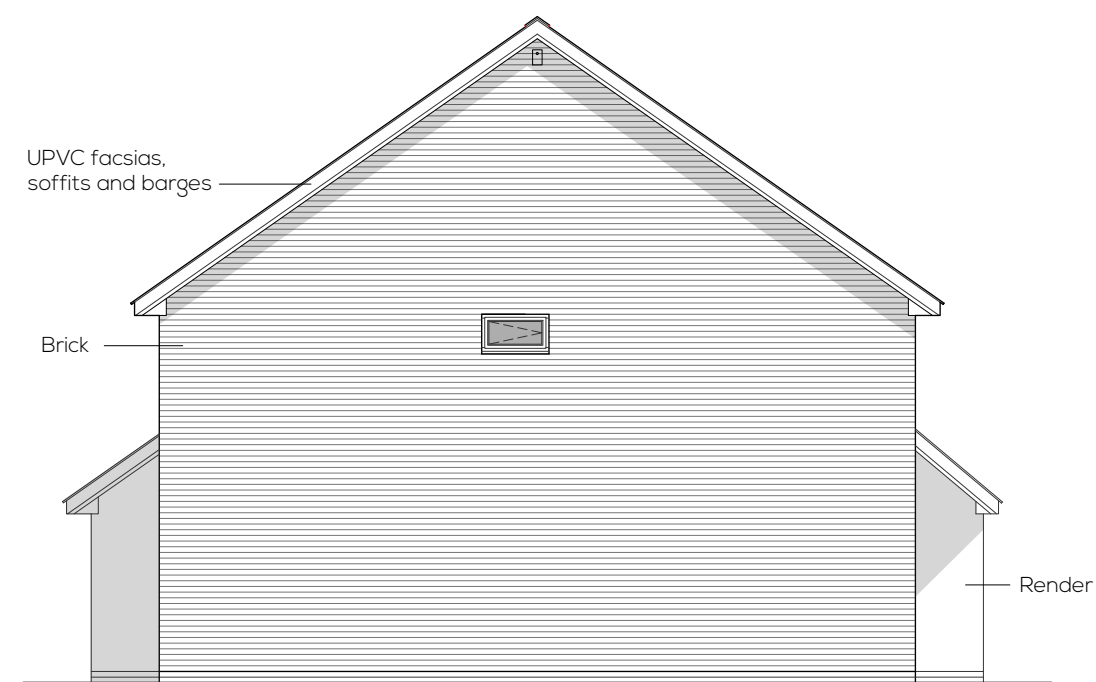

P7
North East

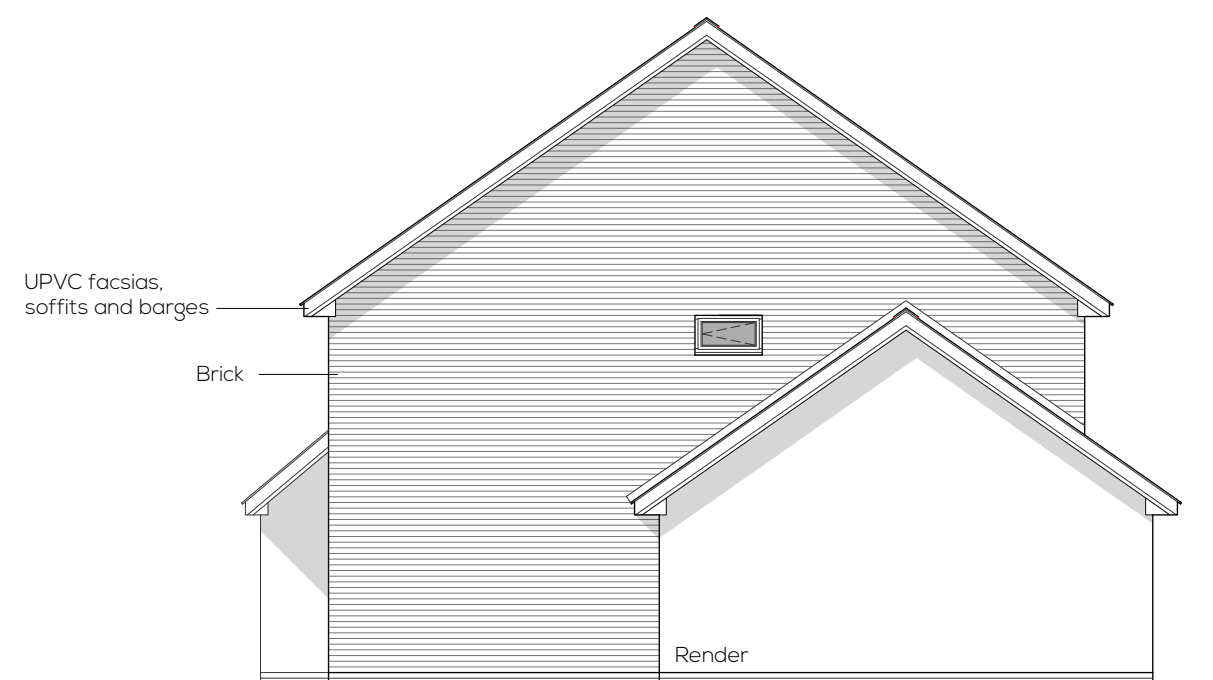

P8
South West



P8
South East

P7

Dwg Notes:
Do not scale. Use figured dims only. Dims displayed in millimeters unless stated otherwise. All dimensions to check on site prior to commencement, any discrepancies to be report to designer.
This drawing is COPYRIGHT. Drawing must not be reproduced for any purpose without written permission.

Project:
Proposed Residential Development,
Land off A483, Llandrindod Wells

Subject:
Plot 7 + 8
Plans and Elevations

Scale: 1:100 © A2
0 2 4

Date: 05 / 2023

Ref: 0265 / 5