




Existing Block and Green Infrastructure Plans - 1:500

Key
- Existing dense vegetation for mature trees to be retained



Constraints Plan - 1:1000

Developable area - 4240m²

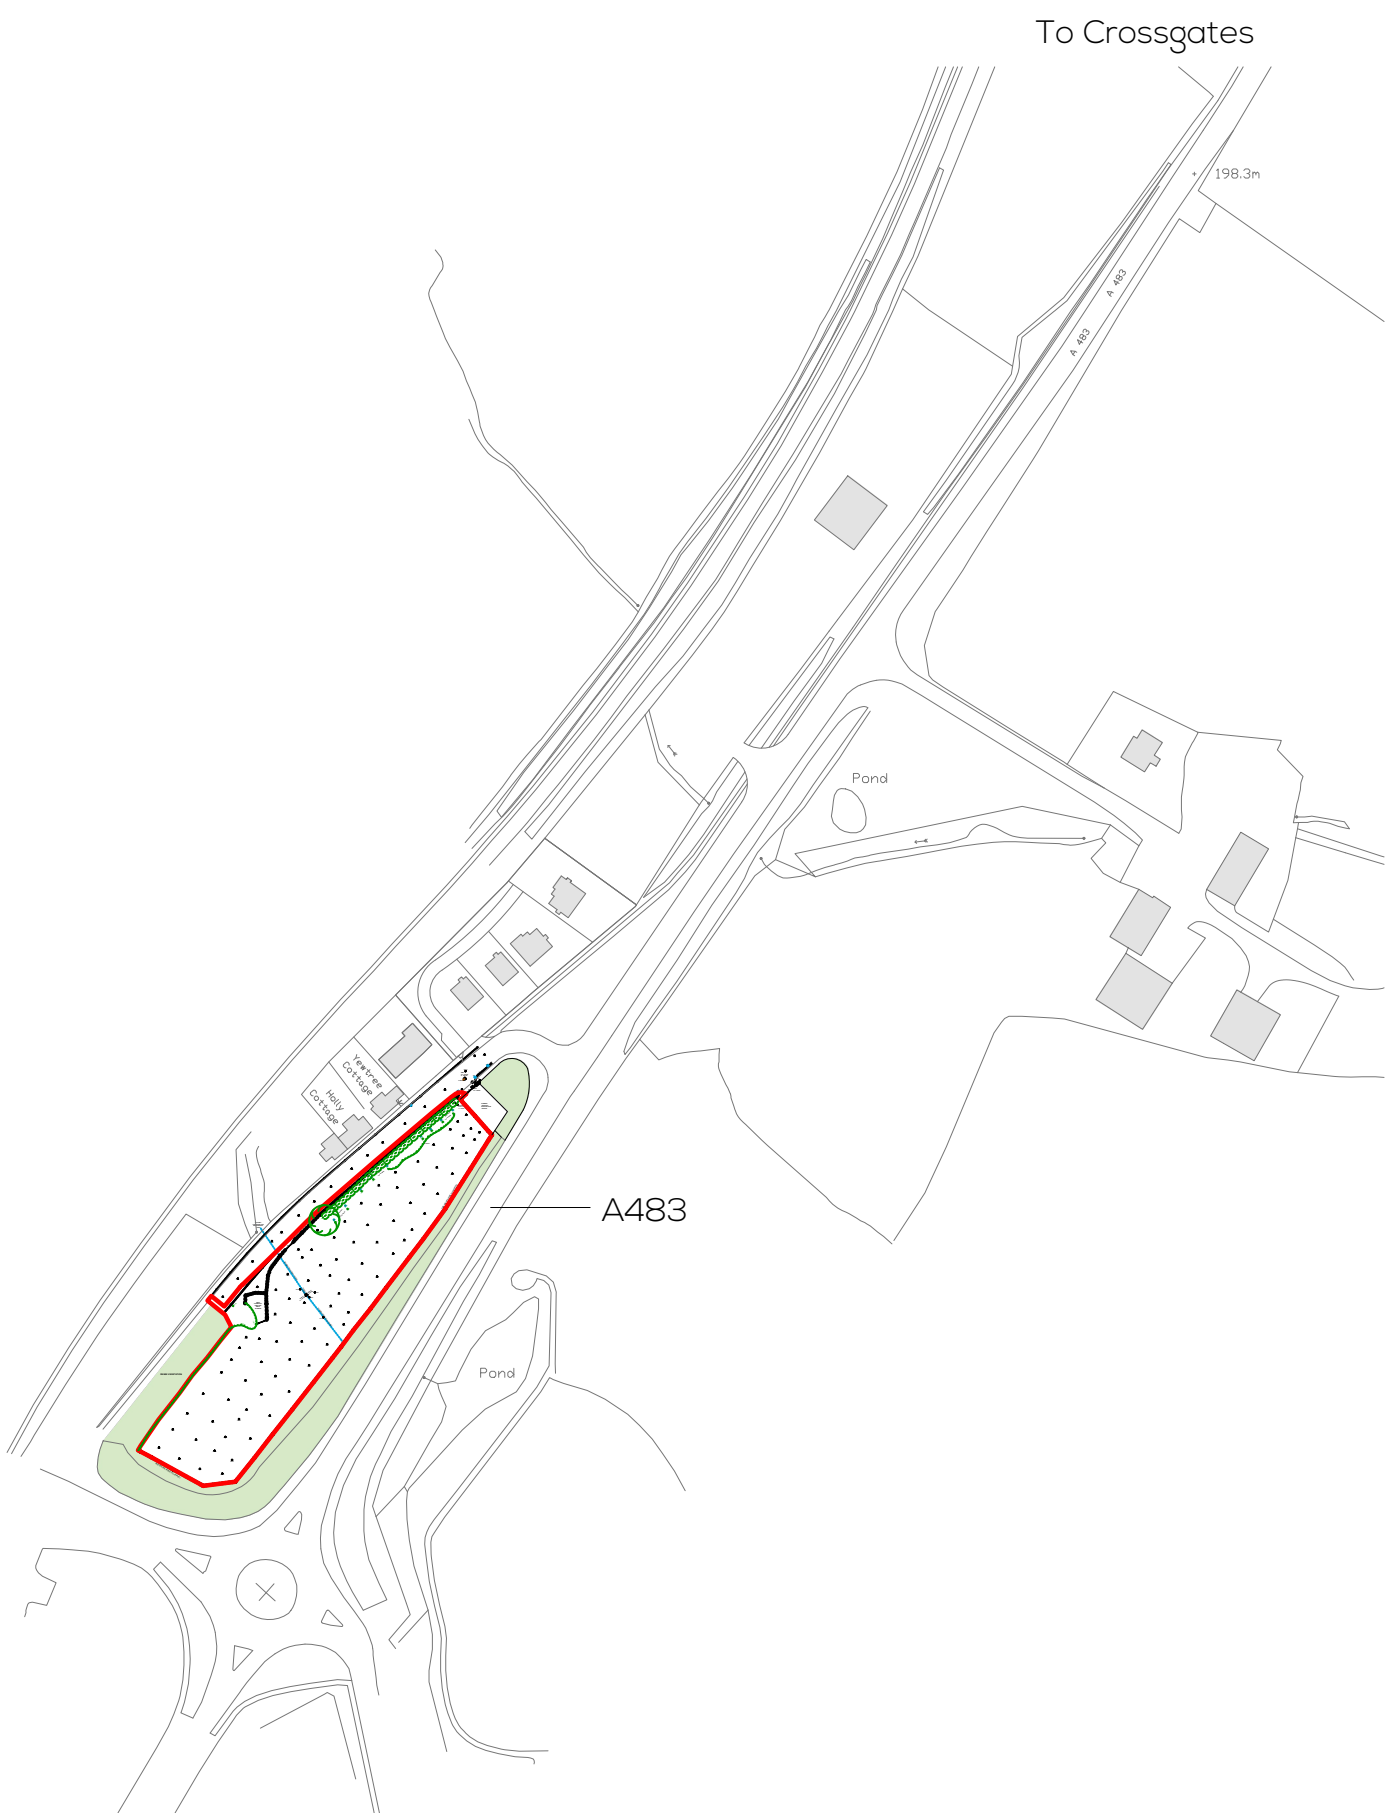

Location Plan - 1:2500