




North.

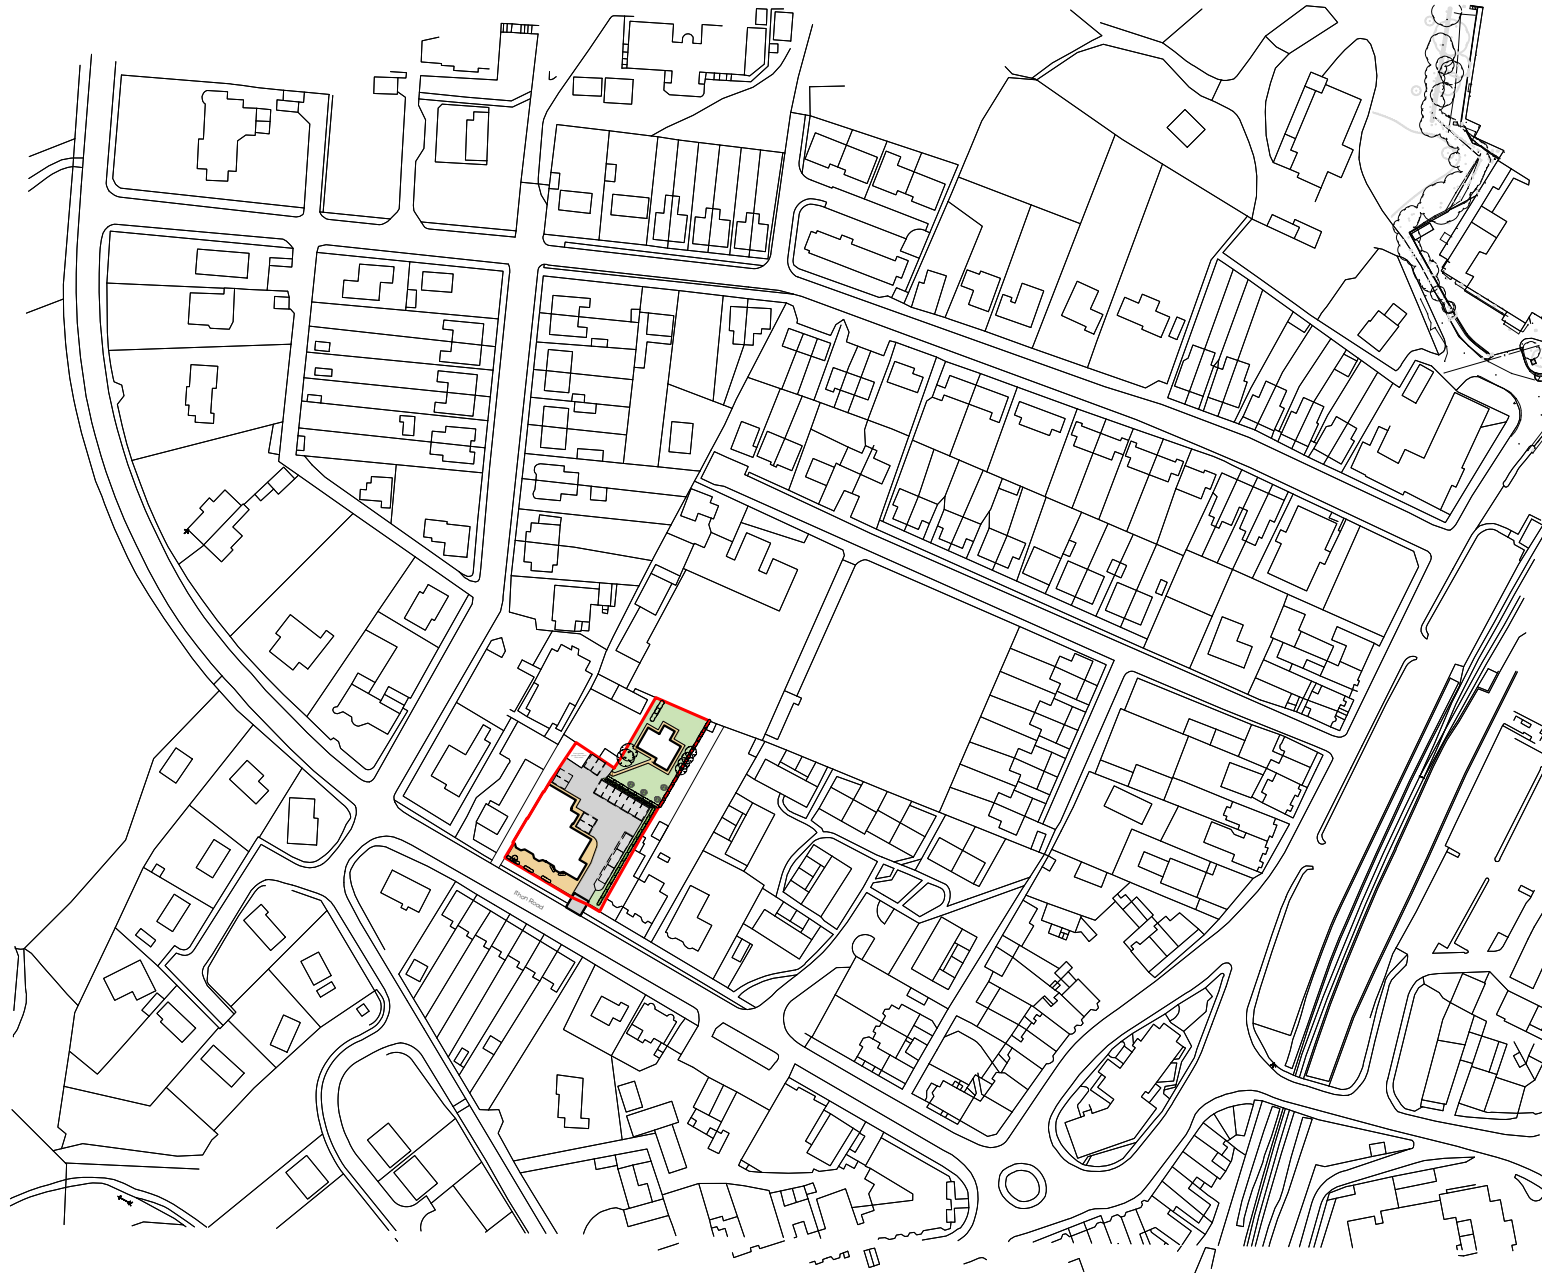

Dwg Notes.
Do not scale, use figured dims only. Dims displayed in millimeters unless stated otherwise. All dimensions to check on site prior to commencement, any discrepancies to be report to designer.

This drawing is COPYRIGHT. Drawing must not be reproduced for any purpose without written permission.

Project.
Proposed Change of Use and Conversion, Fronheulog, Ithon Road, Llandrindod Wells

Subject.
Location Plan

Scale. 1:2500 © A3
0 50 100

Date. 3 / 2024

Ref. 0358 / 1