




Block Plan - 1:500

Key:
○ - Existing Tree
— - Existing Hedgerow

Notes:
This drawing is to be read in conjunction with all related documents.
Do not scale. Use figured dimensions only. All dimensions to check on site
prior to commencement. Any discrepancies must be reported to
designer. Drawing and contents are copyright of BP&A Limited.

0 25
1500 @ A1

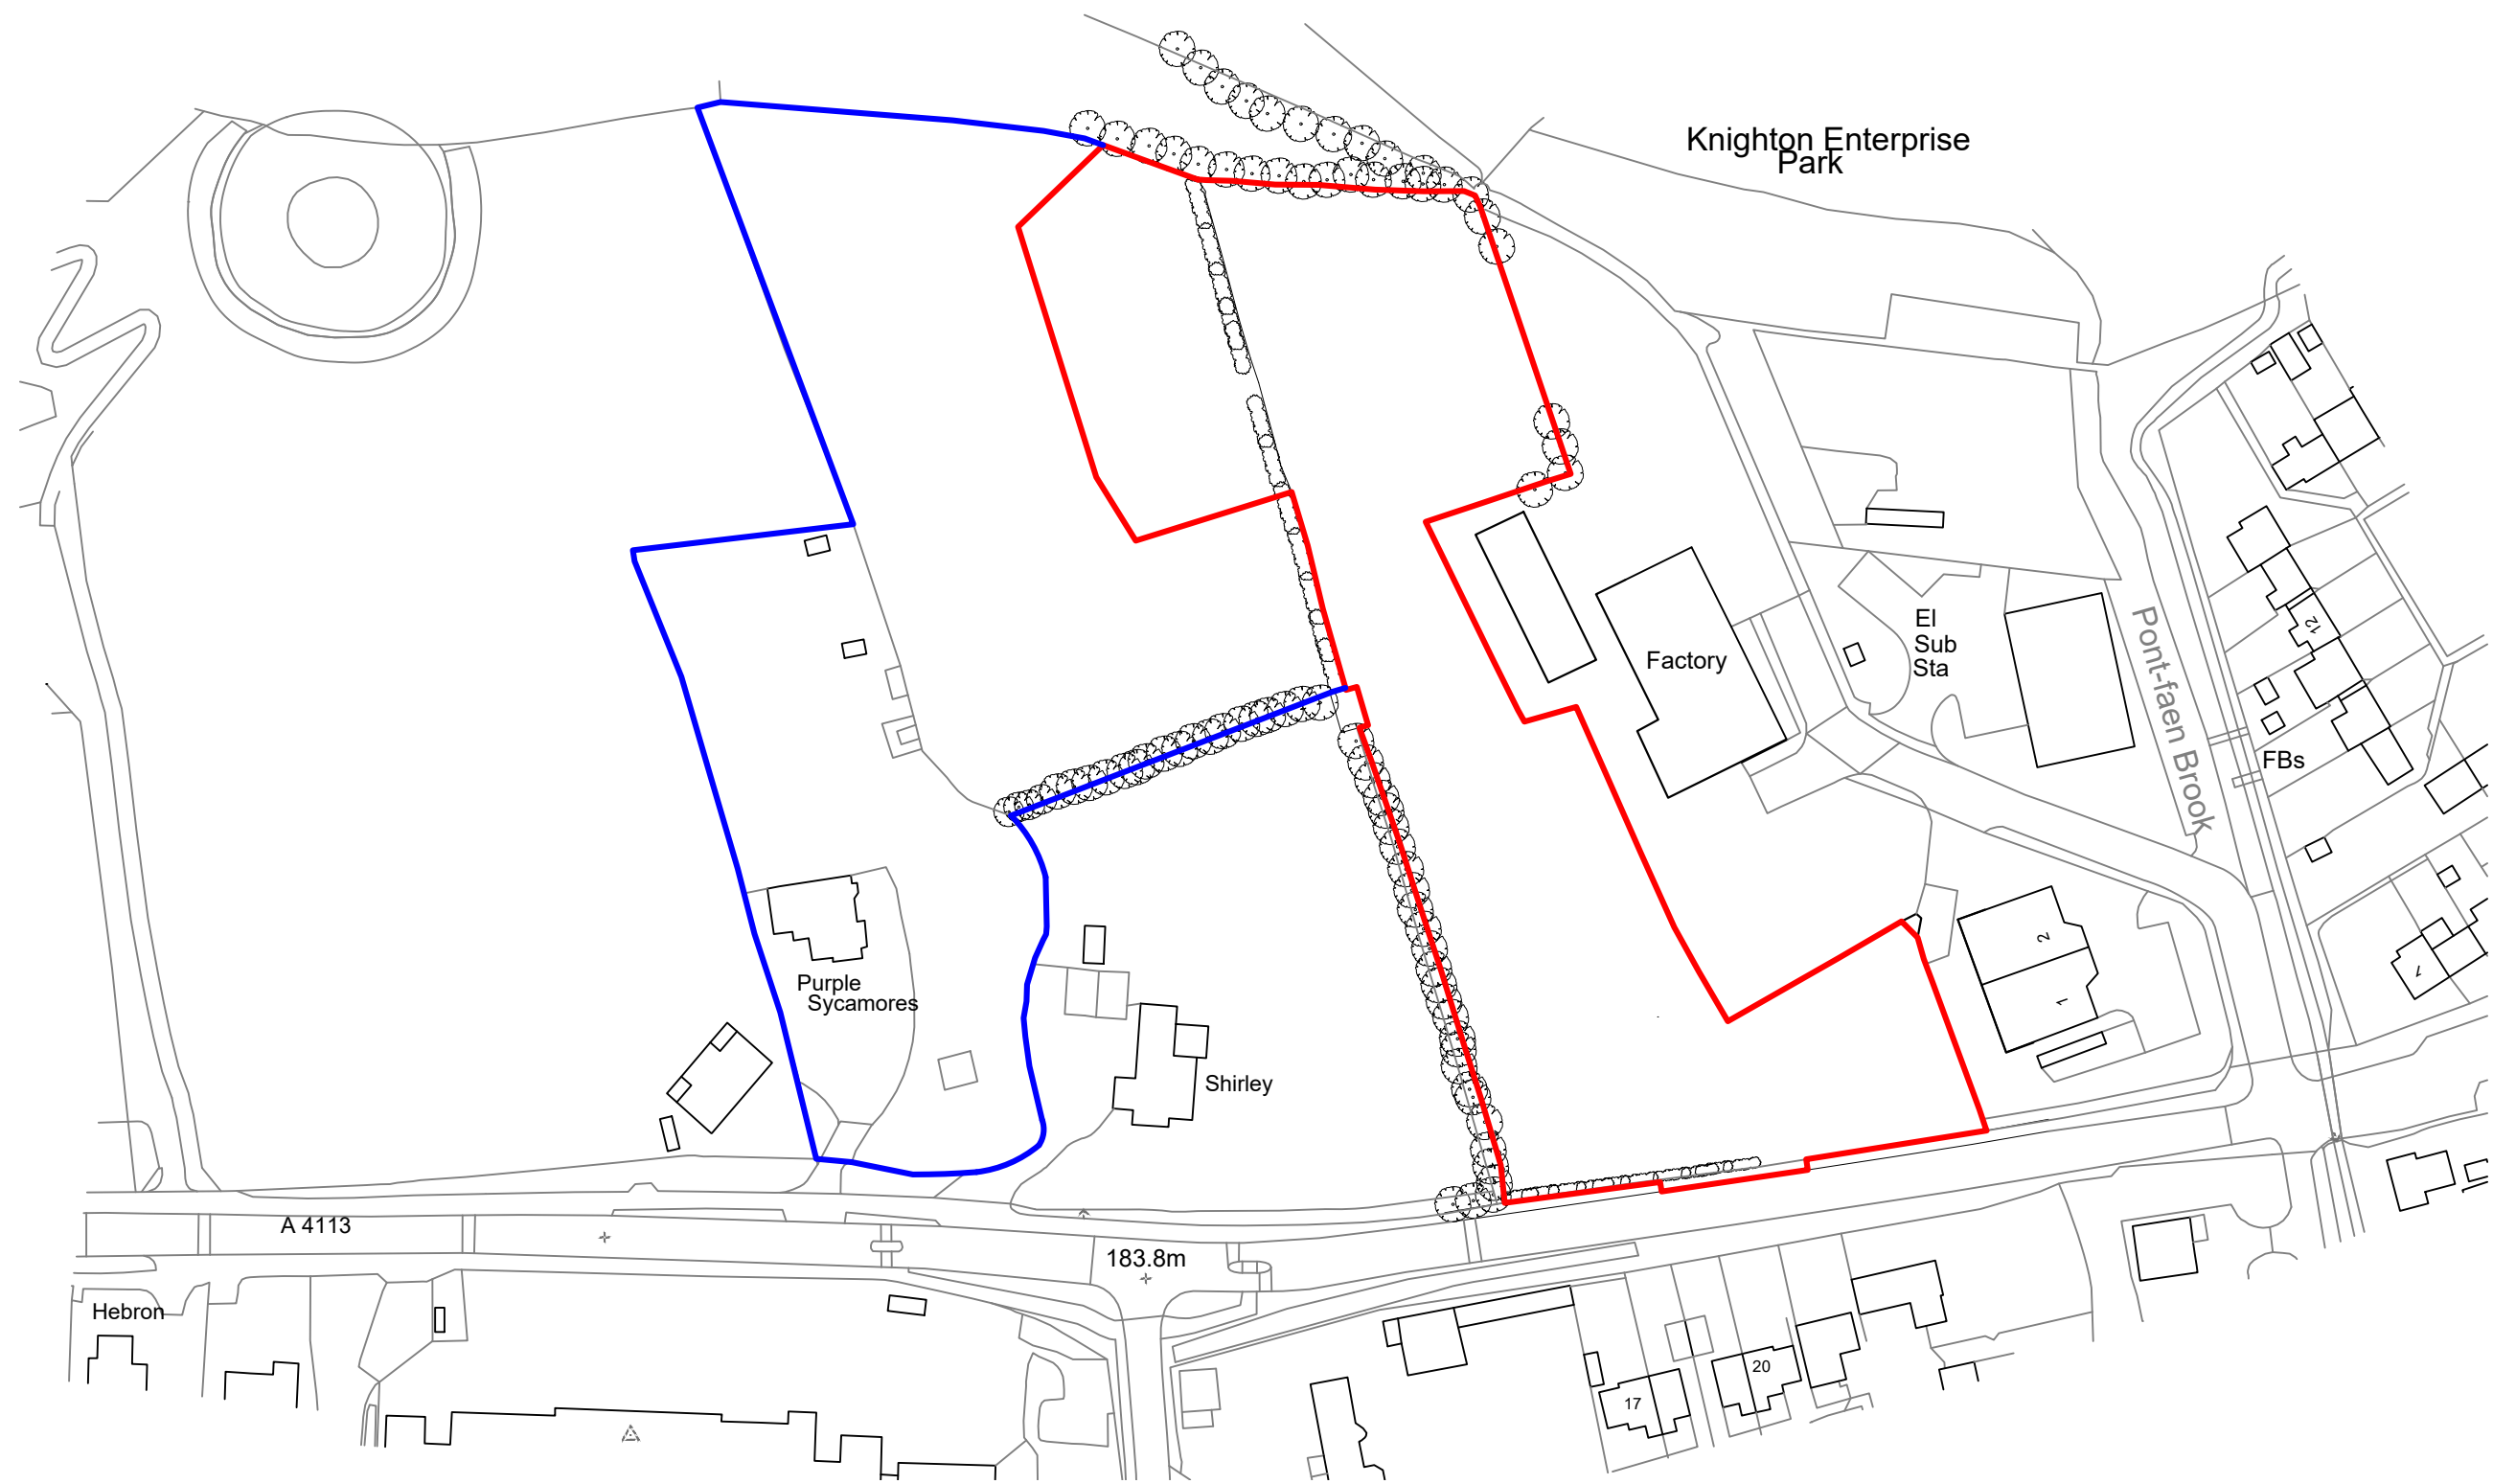

Location Plan - 1:1250

BP&AArchitecture
T:07720225585
E:info@bpaitd.co.uk

Project: Proposed Residential Development,
Ludlow Road, Knighton
Client: Mr D Roberts

Subject: Existing Block and Location Plans
Stage: Planning
Date: 02 / 25
Scale: 1500 @ A1
Dwg No: 0215 / 1