


Note
Type 4 is used on Plots 11-16.


- External Lighting
In order to avoid any unnecessary disturbance to bats in the future, any external lighting to be installed will:
- be hood/cowled or within the canopy of a porch or veranda.
 - use Light emitting diodes (LED) luminaries with a peak wavelengths higher than 550nm
 - have a warm white spectrum <2700o Kelvin (degrees colour temp)
 - be set on motion-sensors and use short duration (e.g. one minute) timers
 - not be in the vicinity of, or shine towards, bat roost openings or shine towards (the) roof structure(s)
 - not be in the vicinity of, or shine towards, boundary vegetation.

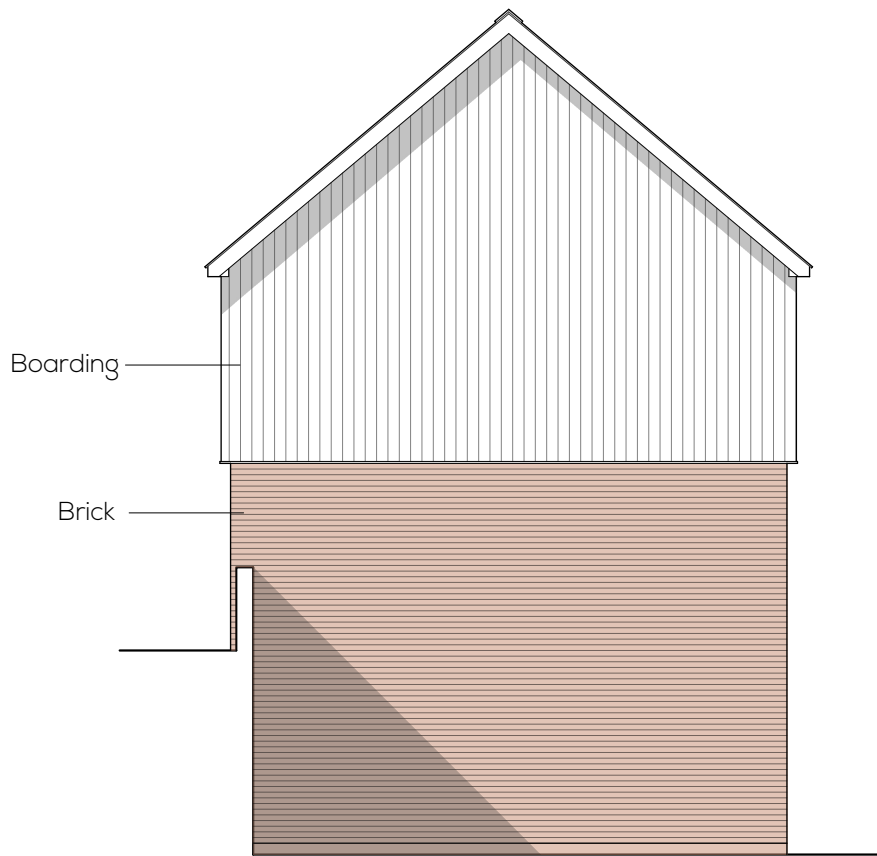

West



South

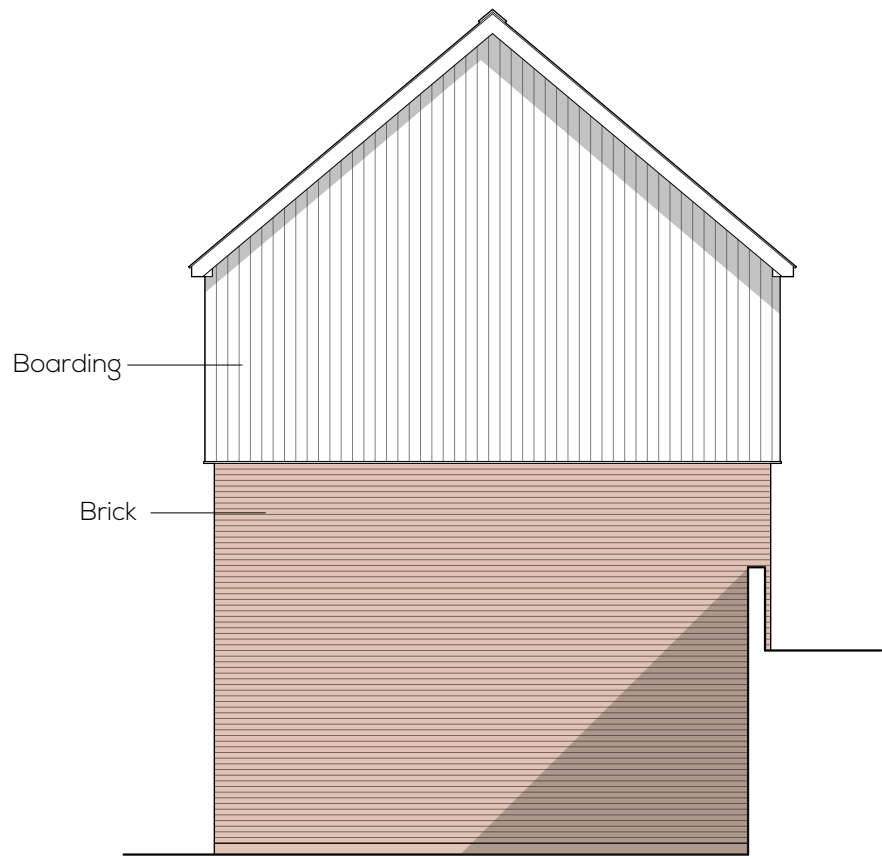

North



East

Notes:
This drawing is to be read in conjunction with all related documents.
Do not scale, use figured dimensions only. All dimensions to check on site prior to commencement. Any discrepancies must be report to designer. Drawing and contents are copyright of BP&A Limited.



BP&AArchitecture
T:07720225585
E:info@bpaltd.co.uk

Project: Proposed Residential Development,
Ludlow Road, Knighton
Client: Mr D Roberts

Subject: Type 5 - Proposed Elevations
Stage: Planning
Date: 01 / 25
Scale: 1:100 @ A2
Dwg No: 0215 / T 5-2