
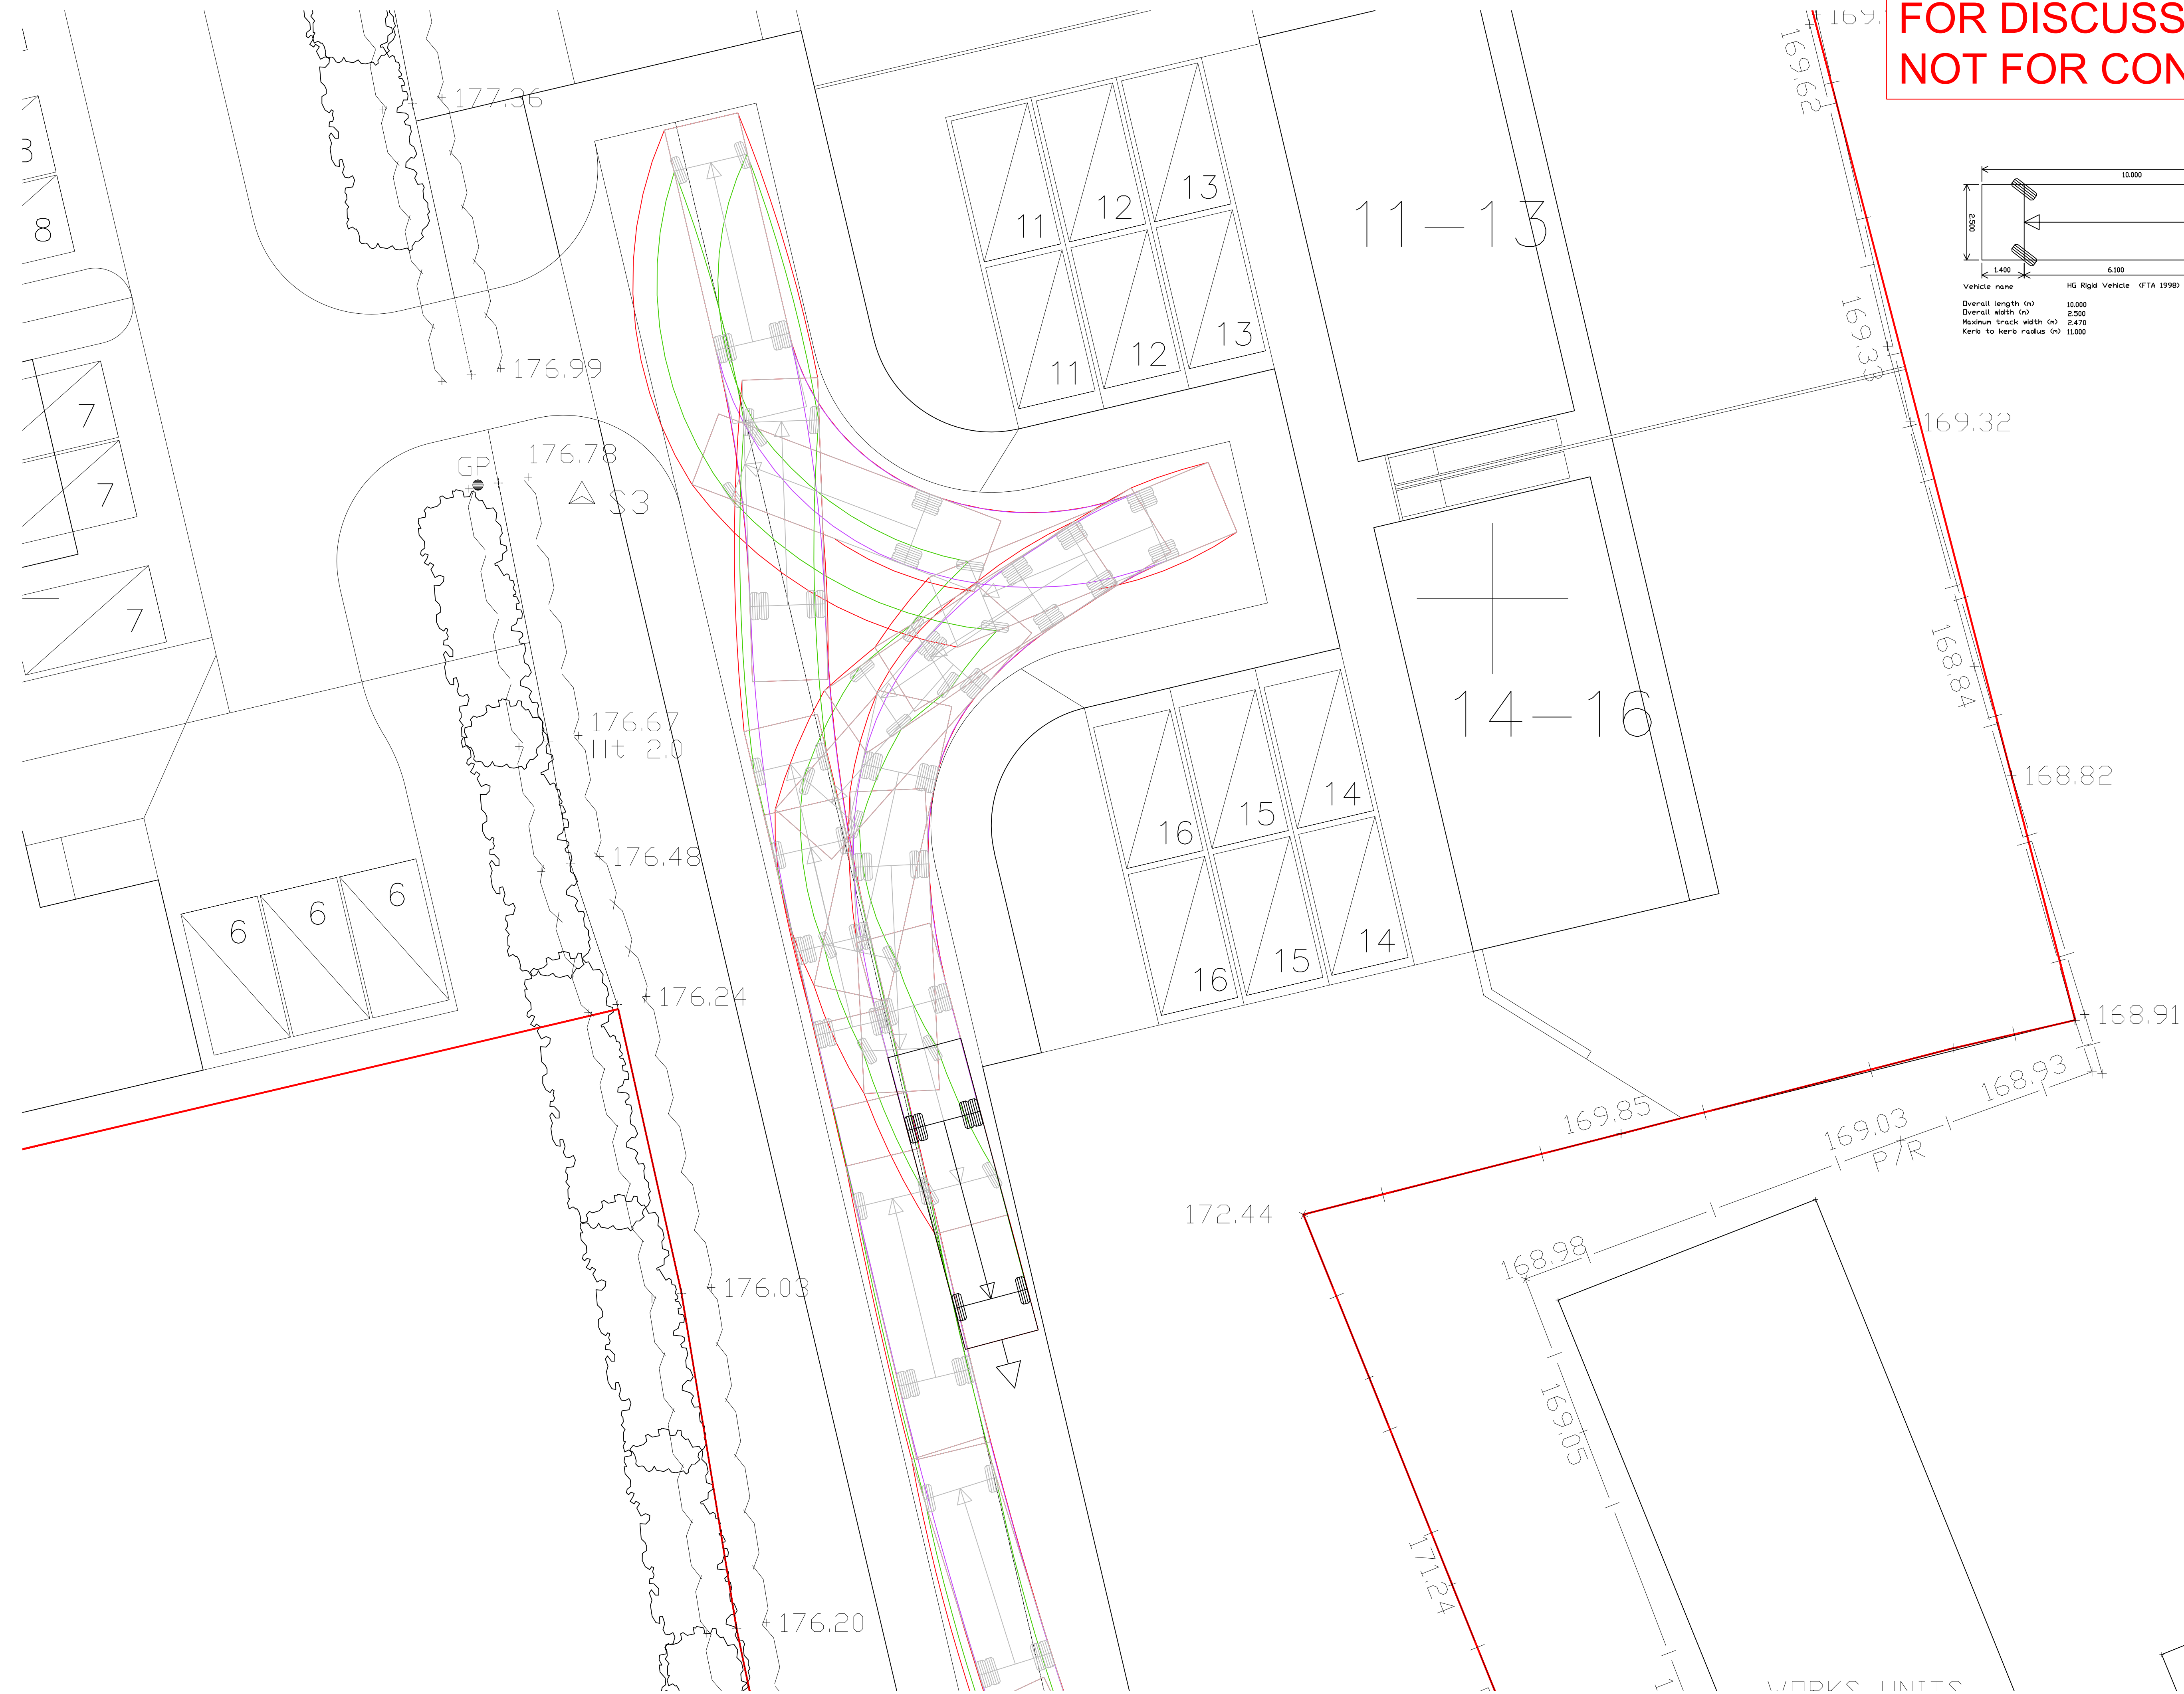


FOR DISCUSSION ONLY
NOT FOR CONSTRUCTION

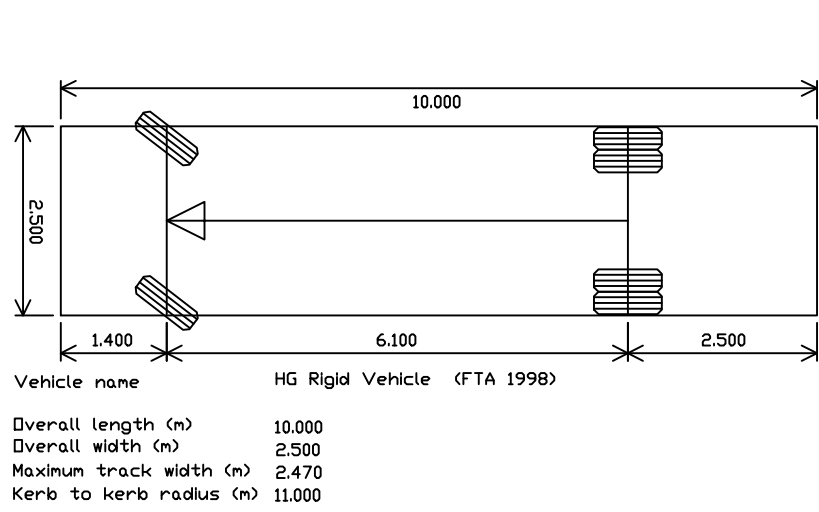

CONTRACTOR TO CHECK ALL
DIMENSIONS ON SITE PRIOR TO
CONSTRUCTION. ANY ERRORS /
OMISSIONS TO BE IMMEDIATELY
REPORTED TO THE ENGINEER.

REV	DESCRIPTION	BY	DATE

NEXUS
CIVIL & STRUCTURAL ENGINEERING CONSULTANTS

UGF 1, Creuddyn,
Pontfaen Road,
Lampeter,
Ceredigion,
SA48 7BN

Hengwrt,
8 Carmarthen Street,
Llandeilo,
Carmarthenshire,
SA19 6AE

Tel: 01545 558 158
info@nexusengineering.co.uk

Tel: 01558 678 299
www.nexusengineering.co.uk

Project: Ludlow Road, Knighton, Powys. LD7 1HP		
Client: Mr D Roberts		
Drawing Title: Vehicle Tracking		
Scale: 1:100	@A1	
Drawn: BWE	Checked: RD	Date: MAR 2025
Drawing Status: PRELIMINARY		
Project Number: P24-148	Drawing Number: 103	Revision: -